


Constraints key:

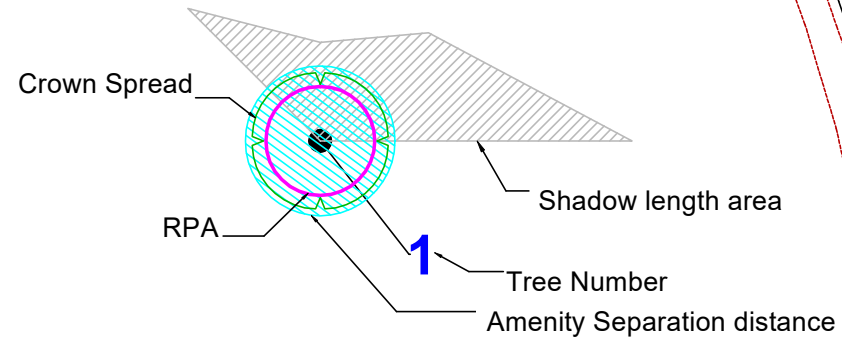

Tree survey:

- T1B category
- T1C category
- T1Off-site

JP Associates
 46 St. Peter Street
 Tiverton
 EX16 6NR
 Tel: 0845 643 1161
 Email: office@jp-associates.co.uk

Please refer to JP Associates letter
 D46 04 02 dated November 2019
 Tree Nos. refer to tree survey schedule
 Given scale accurate @ A3

**The Vines, Exeter:
 Arboricultural Constraints Plan
 (Update)**

Client:	Halsall
Plan Ref:	D46 04 P1
Drawn by:	JPP
Date: 10/19	Scale : 1:500