


Tree survey:

- T1B category
- T1C category
- T1 Off-site

Arboricultural constraints:

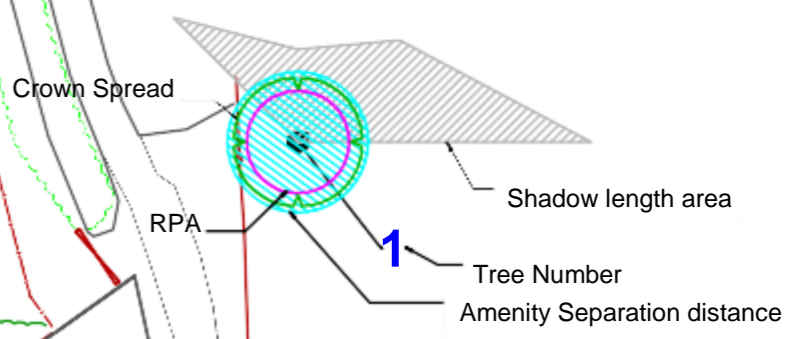

JP Associates
 46 St. Peter Street
 Tiverton
 EX16 6NR
 Tel: 0845 643 1161
 Email: office@jp-associates.co.uk

Please refer to JP Associates report
 Tree Nos. refer to tree survey schedule
 Given scale accurate @ A2

**Land South of Ikea:
 Arboricultural Constraints Plan**

Client:	Bovis Homes
Plan Ref:	D4 23 P1
Drawn by:	JPP
Date: 8/19	Scale : 1:500