

### Key

Individual trees  
with canopy spread estimated  
on compass points

Tree groups  
with approximate canopy extents  
over site


**Colour coding (BS5837:2012) - see report for definitions**

- 'A' Category
- 'B' Category
- 'C' Category
- 'U' Category

Root Protection Area (RPA) as circle  
(Some C category trees excluded)

RPA as area for specific groups & individuals

Approximate area of light restriction from potential shade trees

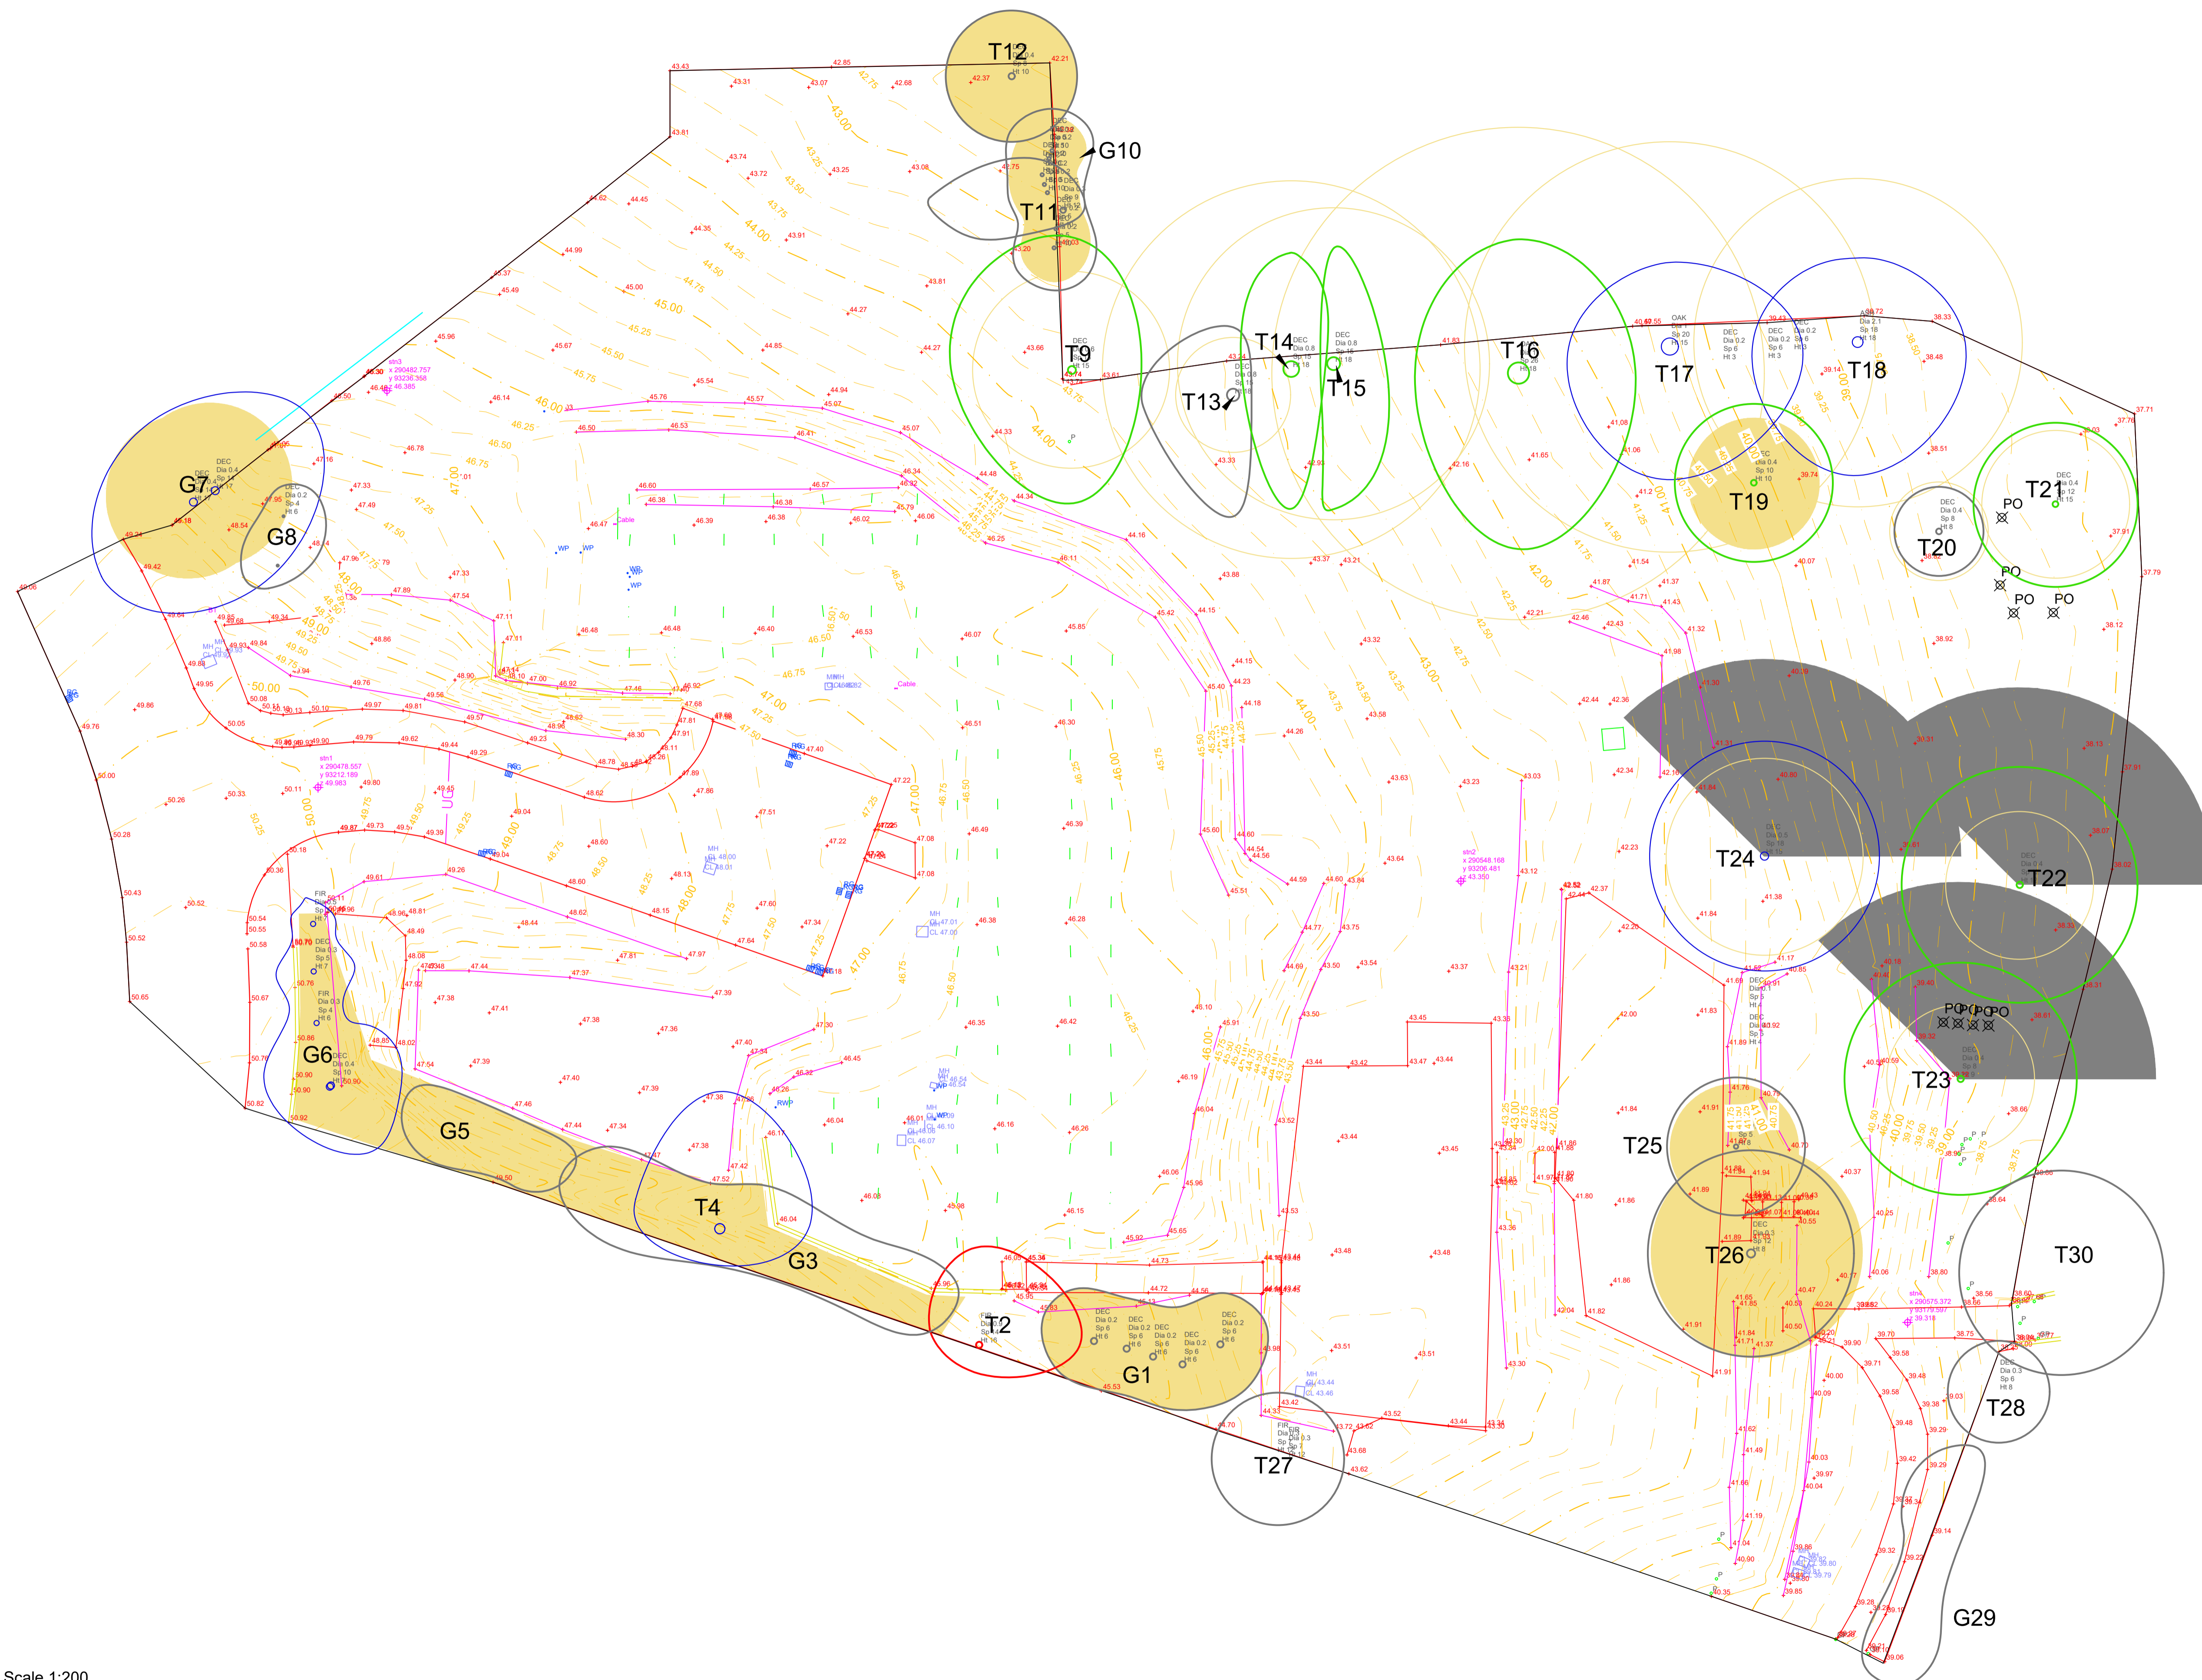


This drawing is subject to Copyright.

This drawing is for illustrative purposes only, and is not suitable for tendering purposes. All dimensions are in metres unless otherwise stated.

The original of this drawing was produced in colour - a monochrome copy should not be relied upon.

This drawing to be read in conjunction with the corresponding Tree Constraints Survey Data; 19.043/TS/F.

Based on topographical survey ACAD-S\_E\_487 Foxholes Trees G3, T4, G5, G8 are not included by the topographical survey; hence positions are approximate only.

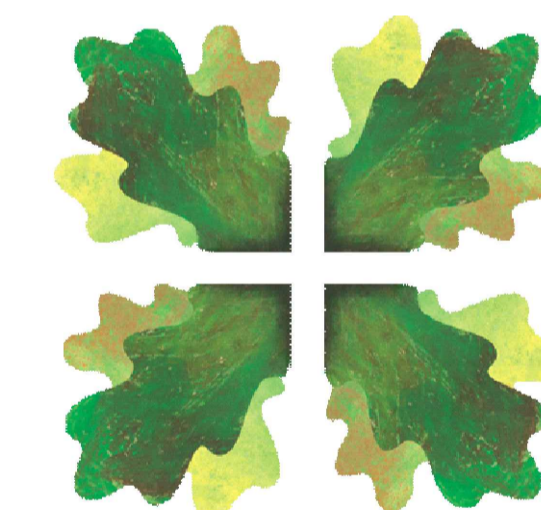

**DOUG PRATT**  
TREE CONSULTANCY

[www.dougpratt.co.uk](http://www.dougpratt.co.uk)

[doug@dougpratt.co.uk](mailto:doug@dougpratt.co.uk)

tel: 078080 70008

#### Site/Project

Former Foxhays Primary School,  
Exwick, Exeter

#### Drawing Title

Tree Constraints Plan

Date	13/06/19	Scale	1/200 at A1
Drawing No.	19.043/TCP/F	Rev.	A
Drawn by:	DP	Checked by:	DP
Date:	13.06.19	Date:	13.06.19
Revisions			

